




WEST ELEVATION

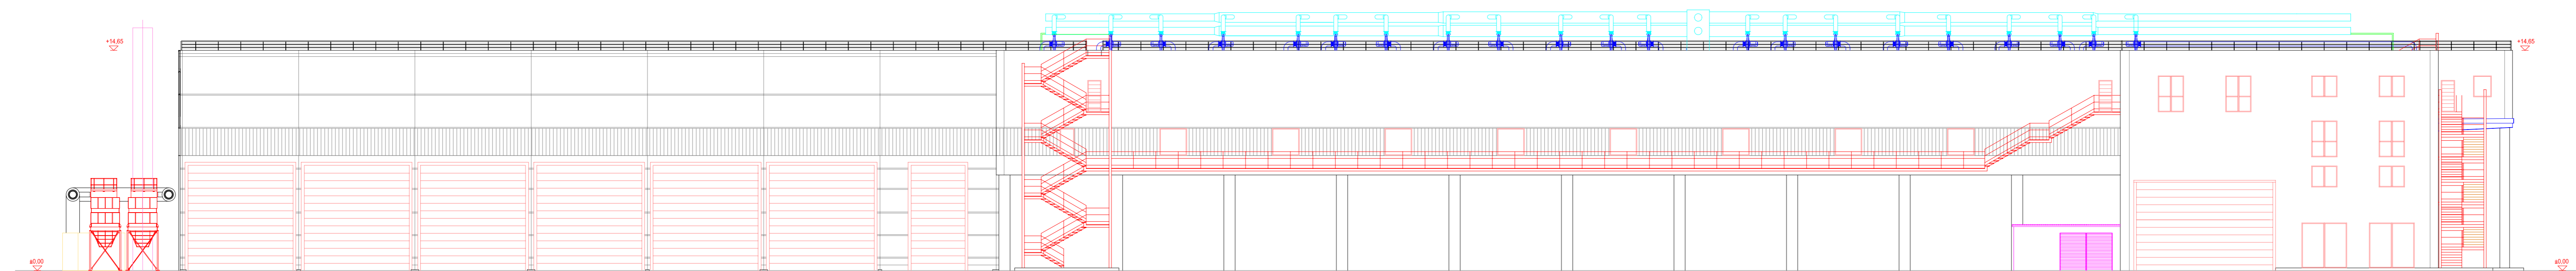

EAST ELEVATION

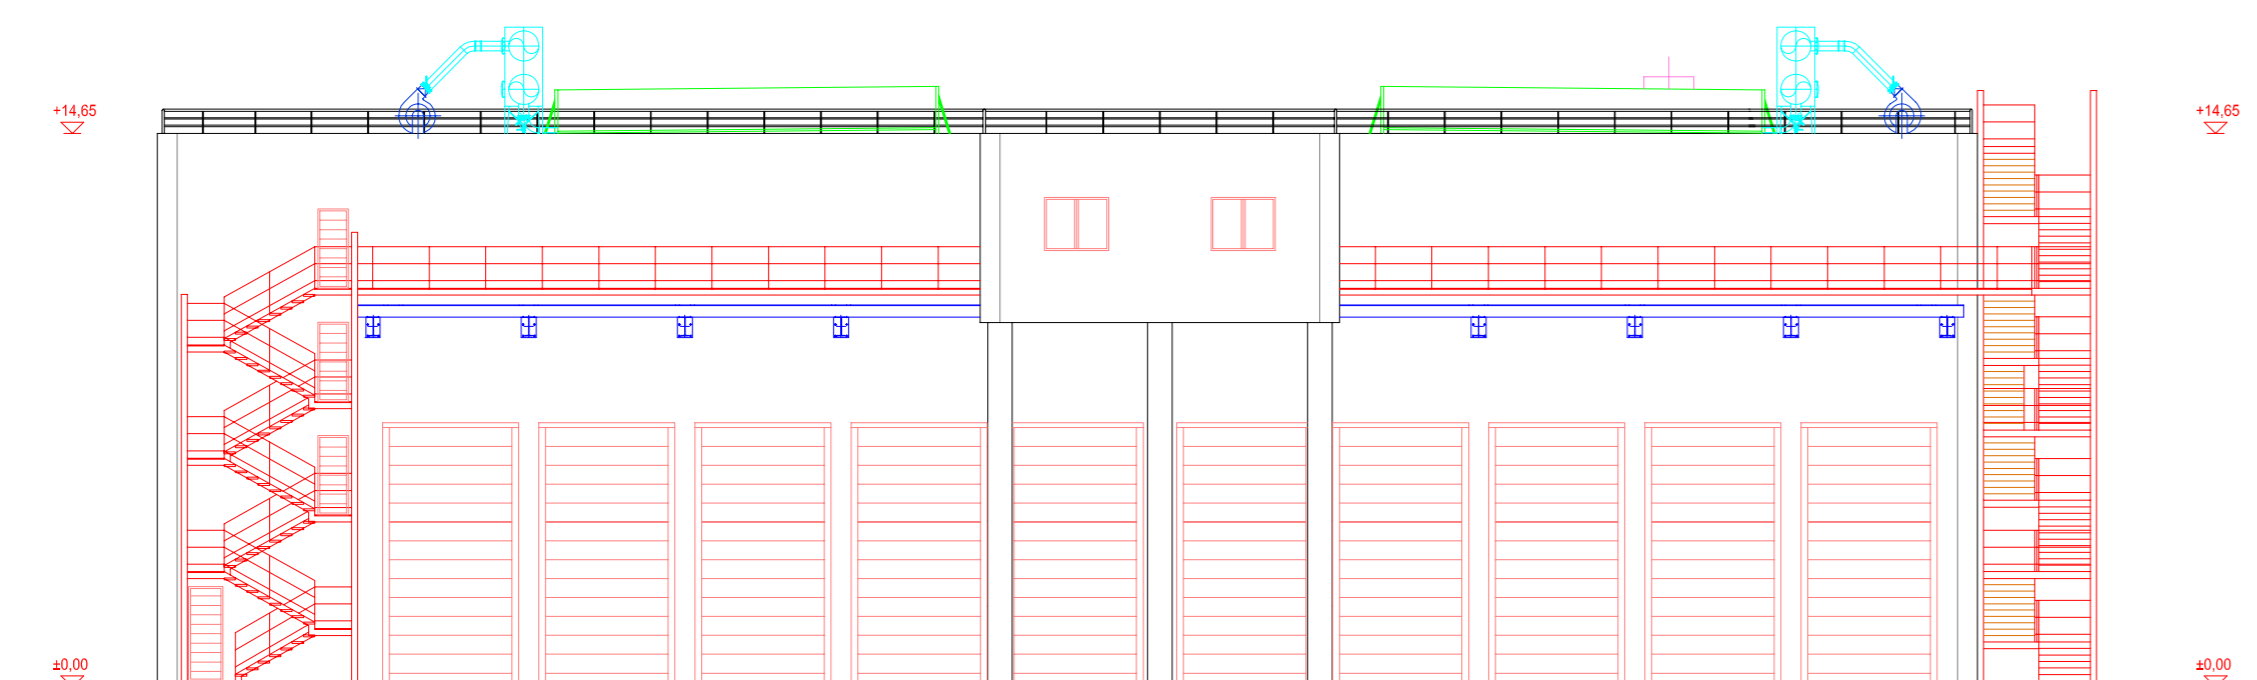

NORTH ELEVATION

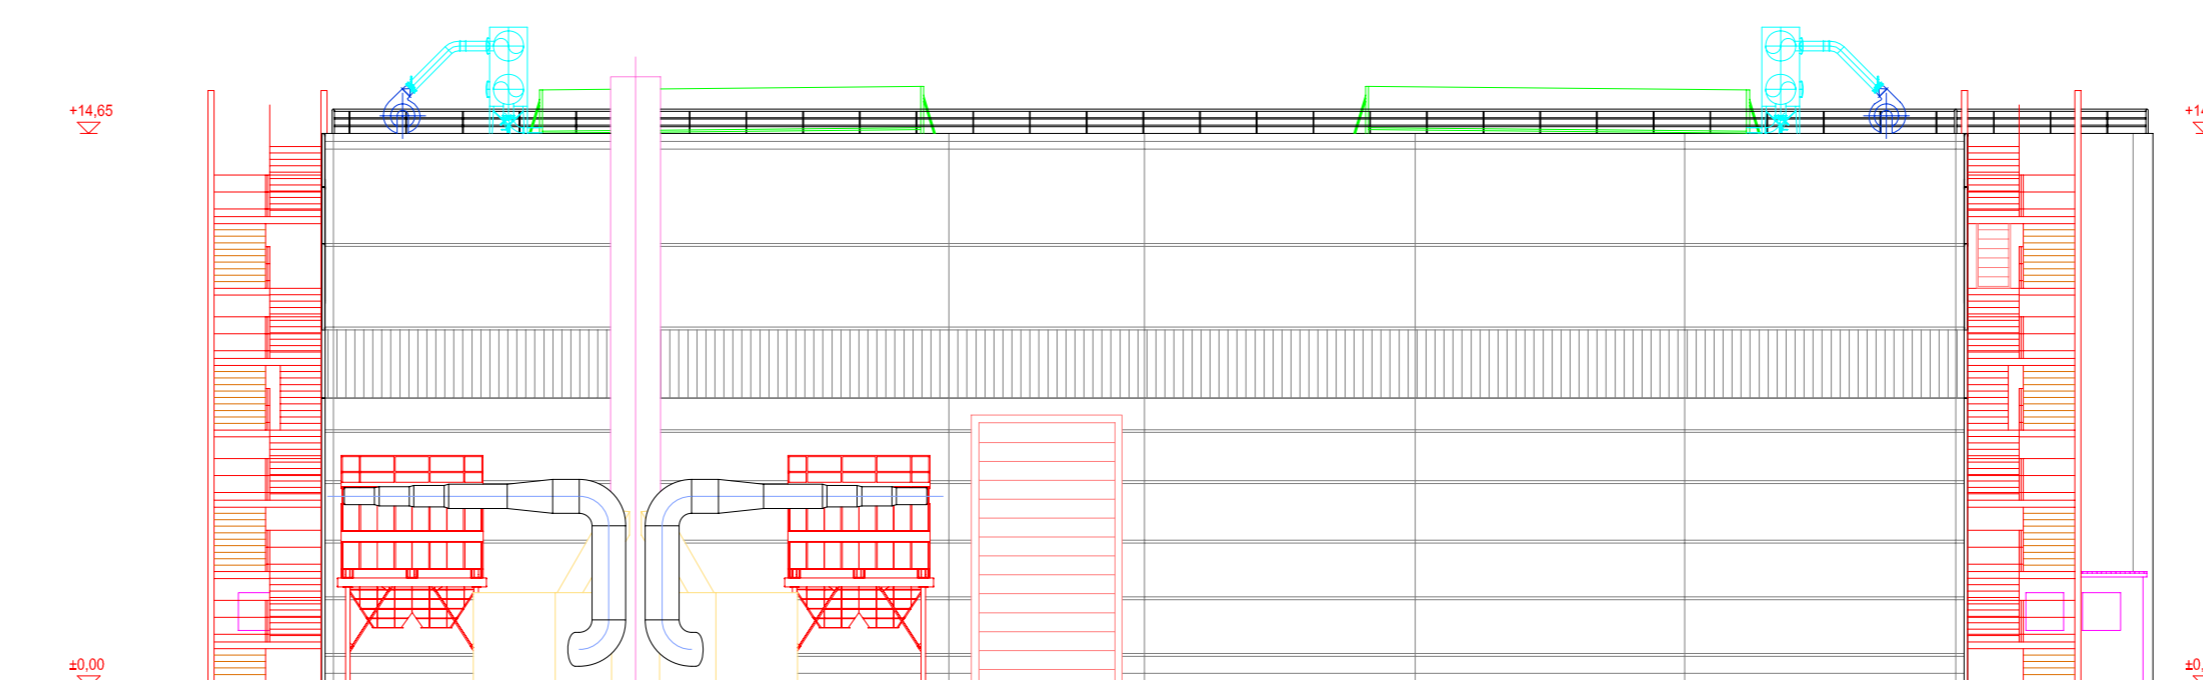

SOUTH ELEVATION

Rev	Description	Drawn	App'd	Date

shanks.waste solutions
 Chariton Hardley Southampton
 Hampshire SO45 3ZA

PONTYPOOL WASTE MANAGEMENT
 FACILITY EIA

Elevations

Project No. 0452863	Client S.E.	Scale 1:200 @ A3
File No. 591676	Approved S.E.	Issue FINAL
Drawn By J.W.	Date Dec 2008	

PAS6

Golden Associates
 1st Floor, 117-119, High Street, Southampton, Hampshire, SO9 4AP
 Tel: 01703 437800 Fax: 01703 437801 Email: info@golden.com