


Roof Plan

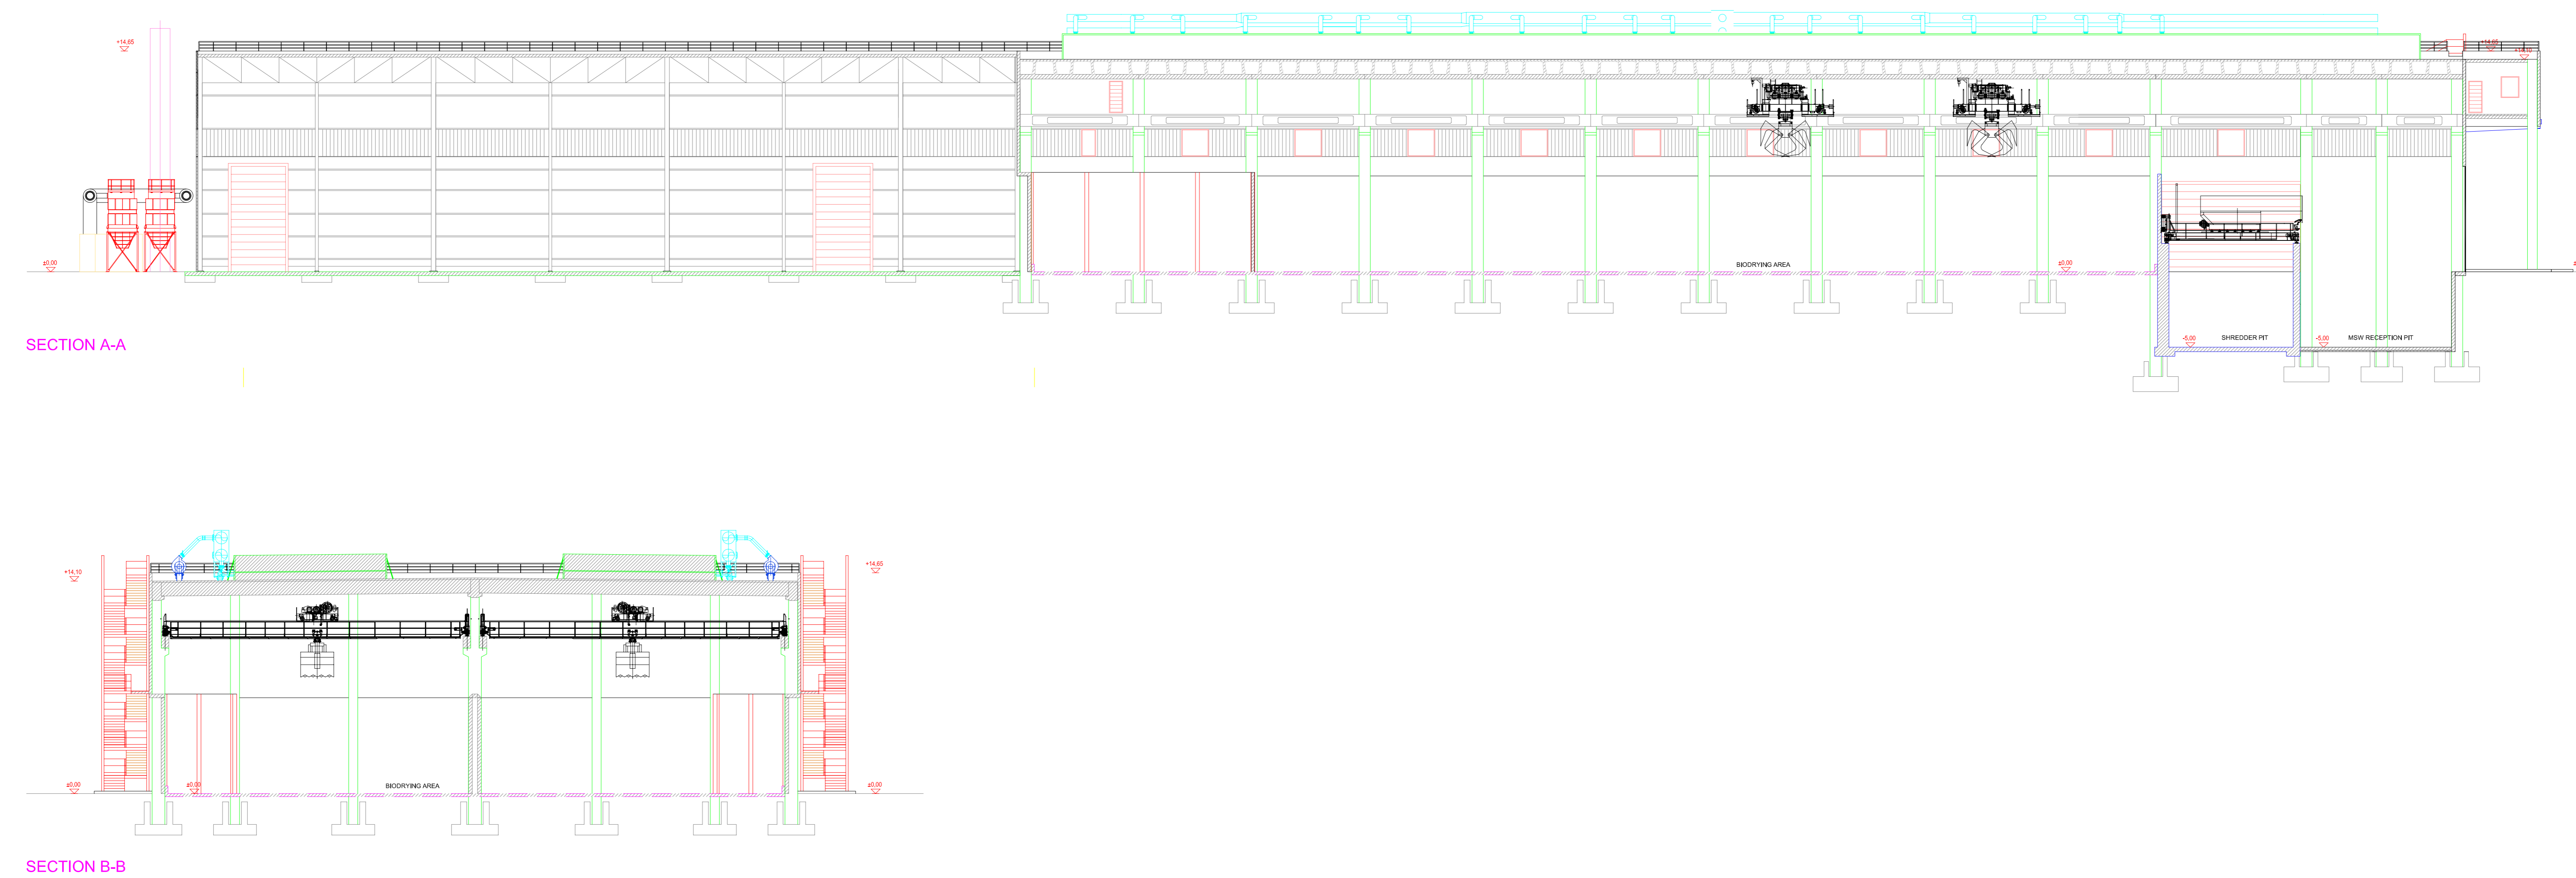

Sections

Rev	Description	Drawn	Appr	Date
Chelston Hardley Southampton Hampshire SO45 3ZA				
<b>PONTYPOOL WASTE MANAGEMENT FACILITY EIA</b>				
Sections and Roof Plan				
Project No	0452863	Client	S.E.	Scale
File No	SP1884	Approved	S.E.	Sheet
Drawn By	J.W.	Date	Dec-2008	FINAL
Project Name	PAS7			
Golder Associates 1st Floor 100 West Street London EC4A 3DF Tel: +44 (0)20 7799 3000 Fax: +44 (0)20 7799 3001 Email: sales@golder.com				