



**GROUND FLOOR PLAN
(±0,00)**


POWERPACK

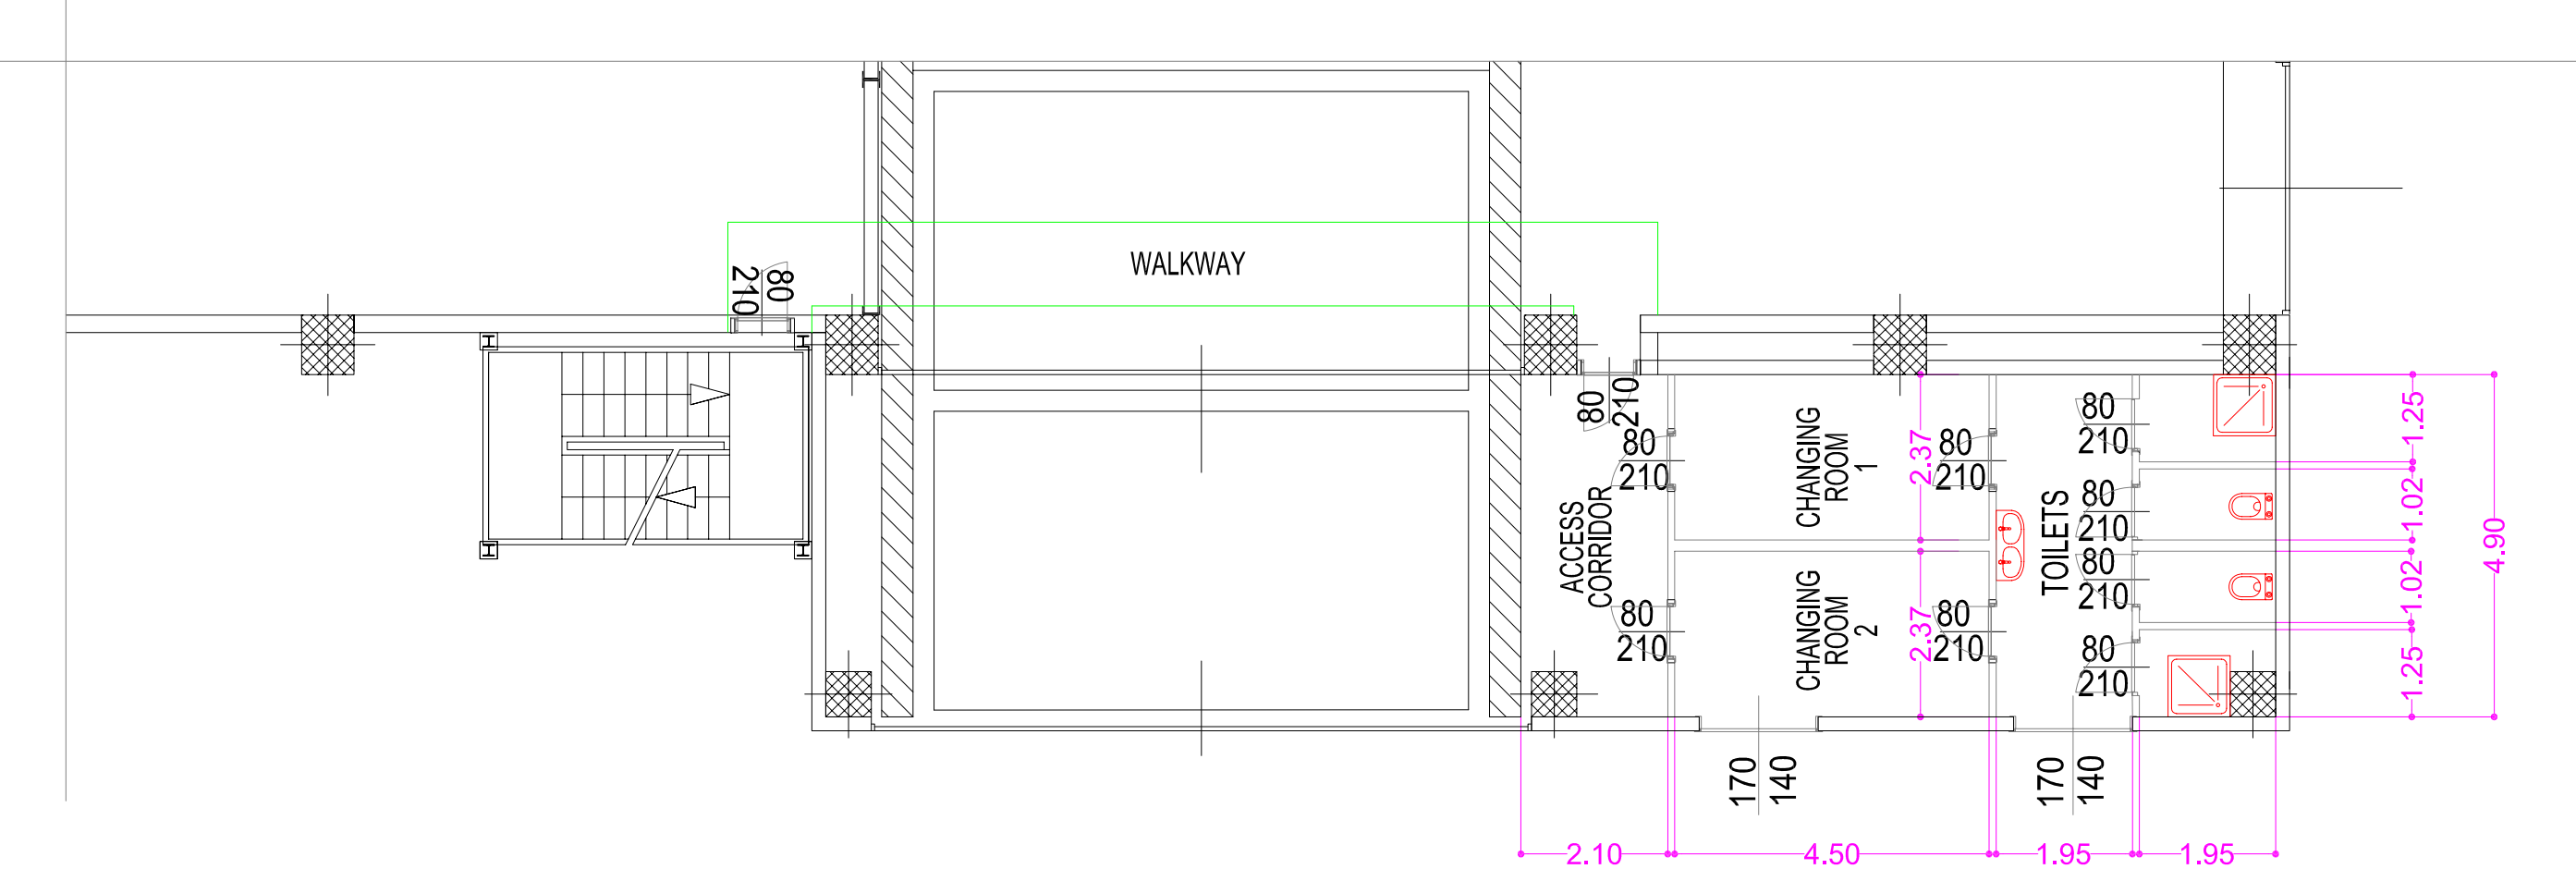

**FIRST FLOOR PLAN
(+4,55)**

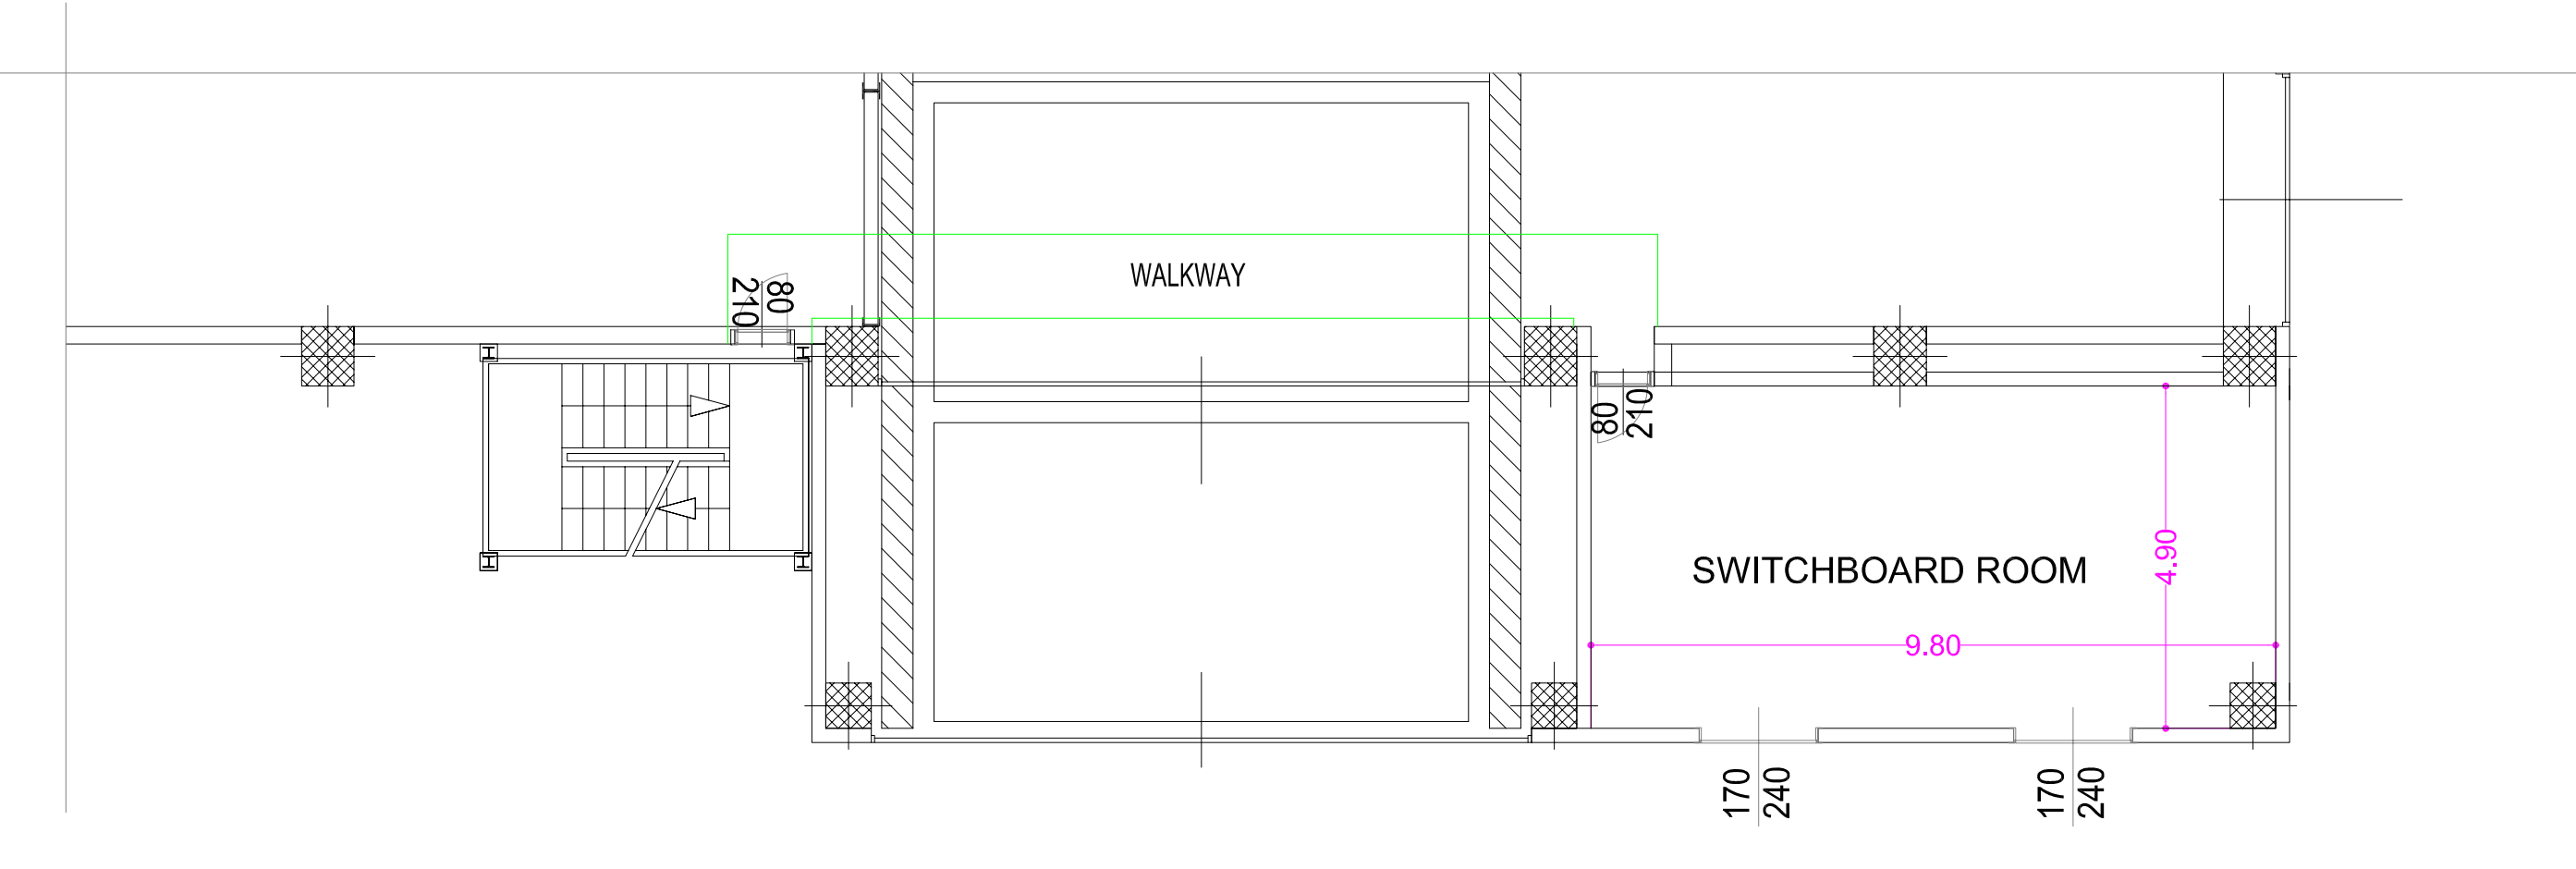

**SECOND FLOOR PLAN
(+7,55)**

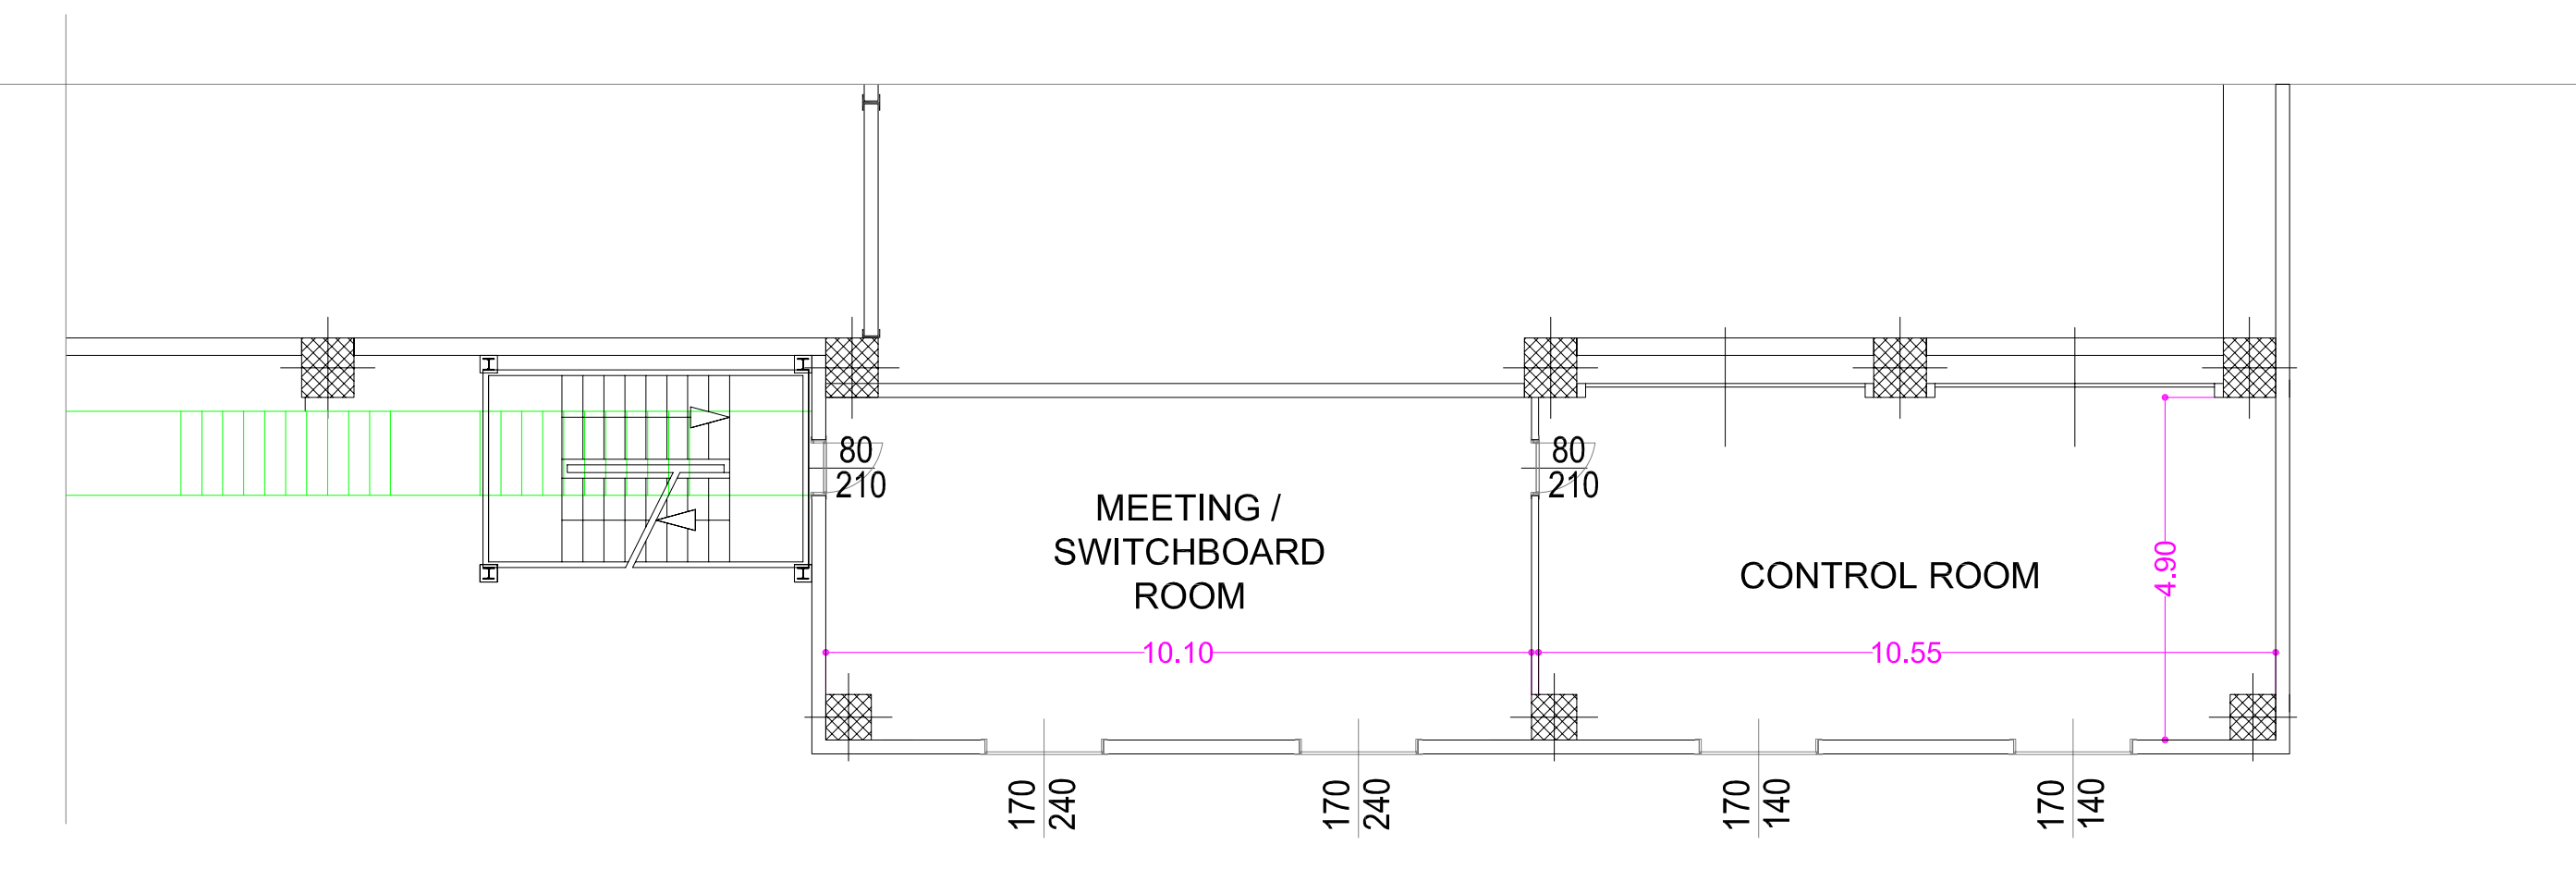

**THIRD FLOOR PLAN
(+10,55)**

Rev	Description	Drawn	App'd	Date

Client
shanks.waste solutions
Chalton, Hardley, Southampton
Hampshire, SO45 3ZA

Project
PONTYPOOL WASTE MANAGEMENT FACILITY EIA

Task
Control Room Fabricate

Project No	04529863	Checked	S.E.	Scale	1:100 @ A0
File No	SP1886	Approved	S.E.	Issue	Final
Created By	J.W.	Date	Dec-2018		
Project No	PAS9				

Contractor
Golden Associates
1st Floor, 177/179A
London, E1 7AA
Tel: 0203 477793
Fax: 0203 477794
Email: sales@golden.com